

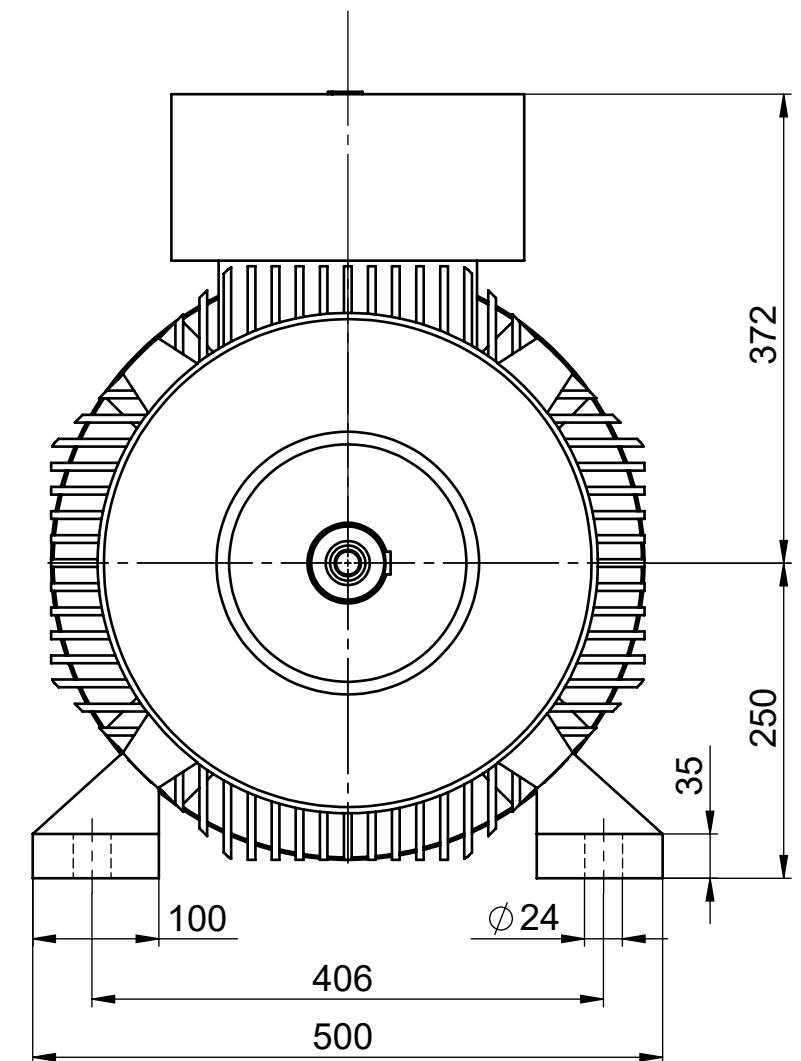
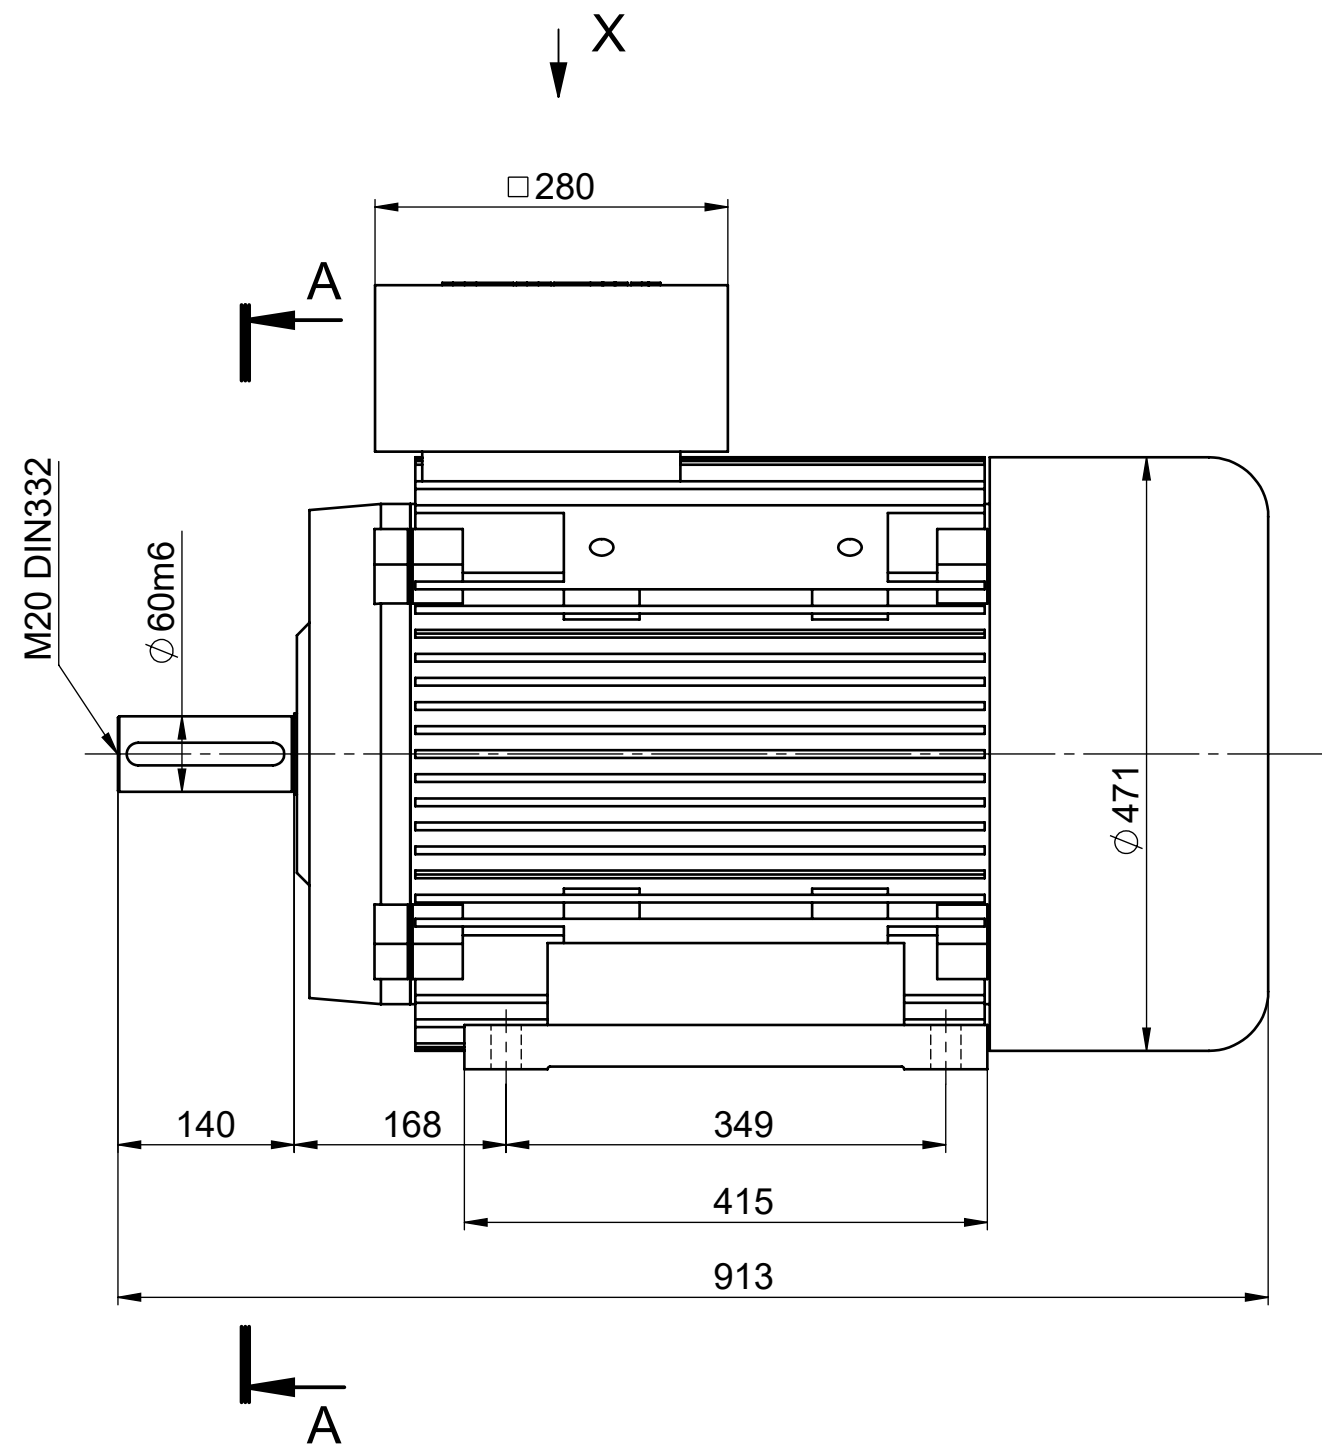


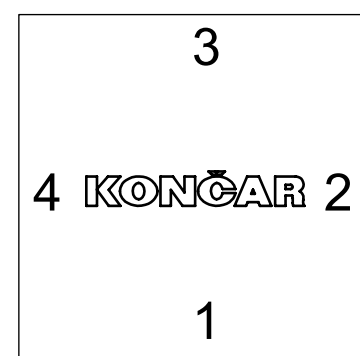

Pogled X - Priključni ormarić, položaj uvodnica
View X - Terminal box, cable gland position

A-A

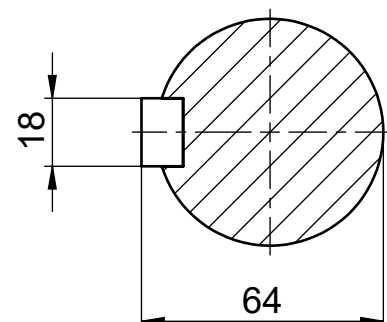

Tipa			Oblik
7AZ 250M -2 STANDK			B3/OG
03.04.18.	Ime	Potpis	Broj crteža 20.18374-A
Konstruirao	Lučić		
Odobrio	Borovec		
KONČAR-MES ZAGREB, CROATIA			